

**CIVIL SOLUTIONS INCORPORATED ENGINEERING**  
 OF CENTRAL FLORIDA  
 600-C W. NEW YORK AVENUE DELAND, FLORIDA 32720  
 PHONE (386) 740-1454 FAX (386) 943-9257 C.O.A. # 9845


**OVERALL MASTER MOUNT ROYAL AIR PARK & MOUNT ROYAL ESTATES**  
 PUTNAM COUNTY, FLORIDA

DATE	REVISION	BY

PROJECT # CSI-04-37 | SCALE: N.T.S. | SHEET 1 of 1  
 DATE: JUL 18, 2006 | DRAWN: MHP

THESE PLANS ARE SUBJECT TO APPROVAL BY THE FOLLOWING AGENCIES AND ARE NOT VALID FOR CONSTRUCTION WITHOUT THEIR DOCUMENTED APPROVAL. THE ENGINEER AND ARCHITECT ASSUME NO RESPONSIBILITY FOR ANY DAMAGES INCURRED WITHOUT SUCH DOCUMENTATION.

PUTNAM COUNTY  
 ST. JOHN'S RIVER WATER MANAGEMENT DISTRICT  
 FLORIDA DEPARTMENT OF ENVIRONMENTAL PROTECTION  
 FLORIDA DEPARTMENT OF ENVIRONMENTAL PROTECTION (FOR APPLICABLE) WITH APPROVAL FOR SEPTIC SYSTEMS (NOT BY LOT APPROVAL AT TIME OF BUILDING PERMITS)

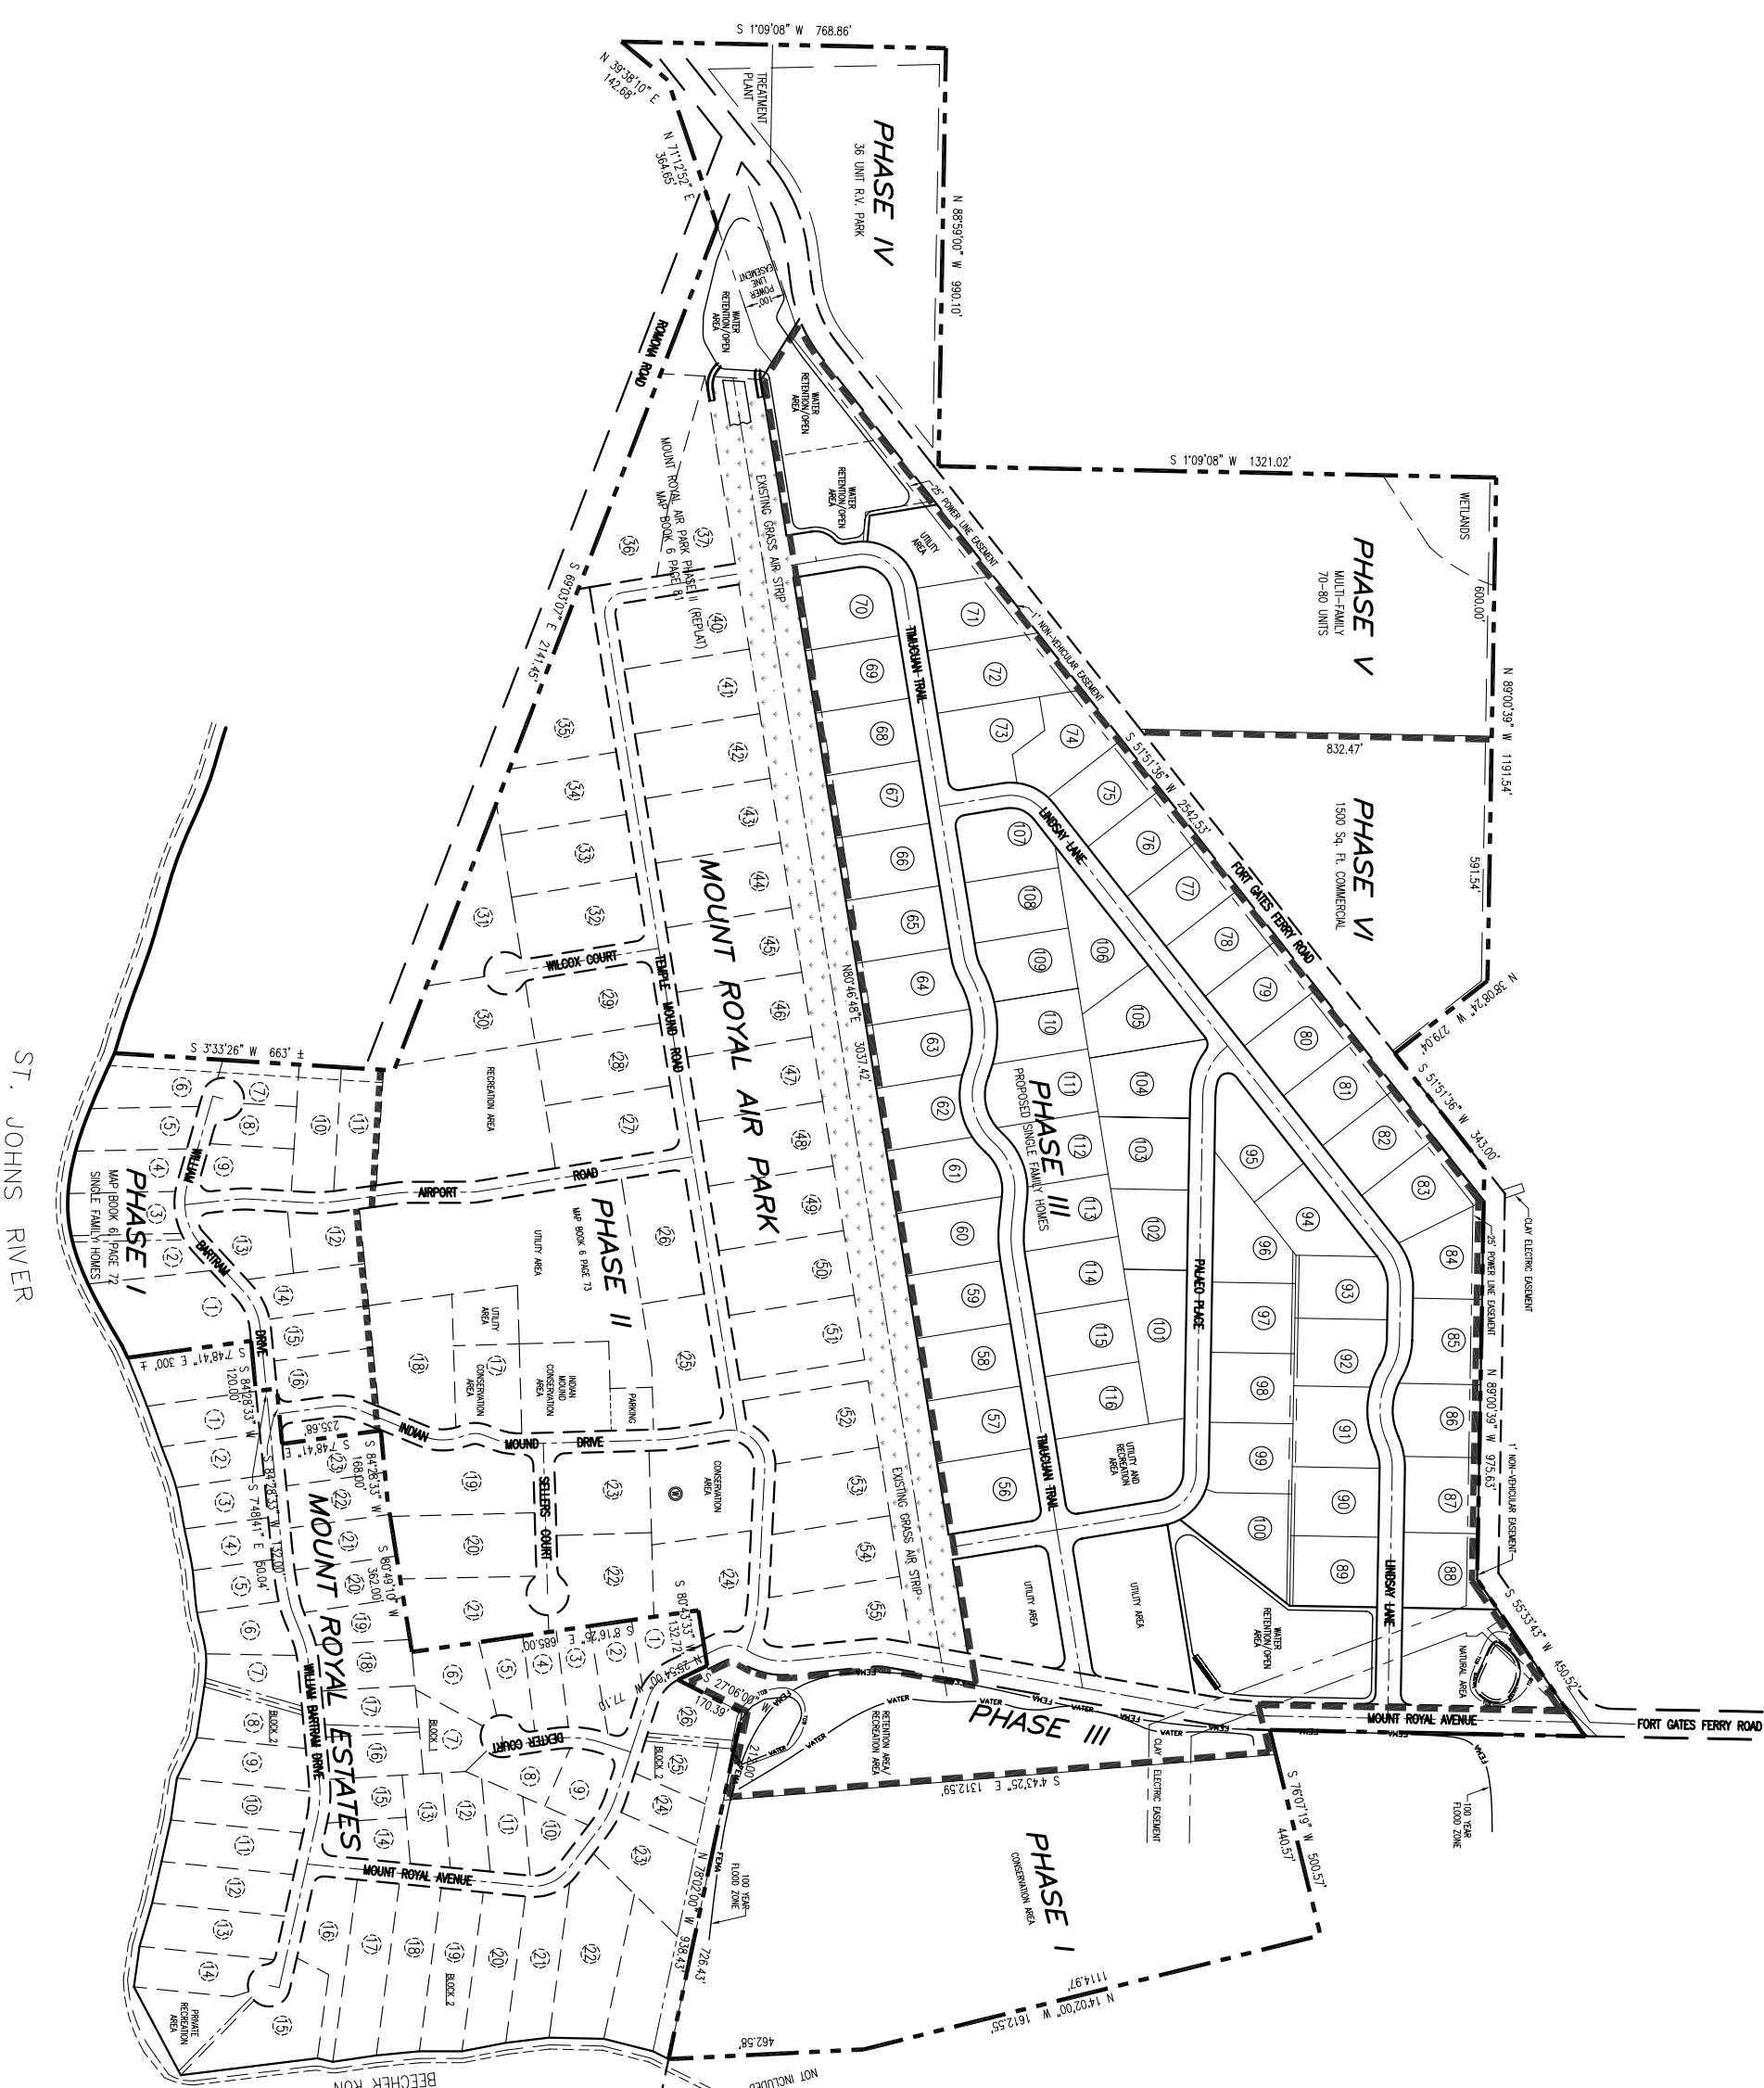

ST. JOHNS RIVER